


LEGEND

CONSTRUCTION YEAR

- 2019
- 2020
- 2021
- 2022
- 2023
- 2024



0 1000 2000
SCALE IN FEET
PLOT DATE: 9/19/06

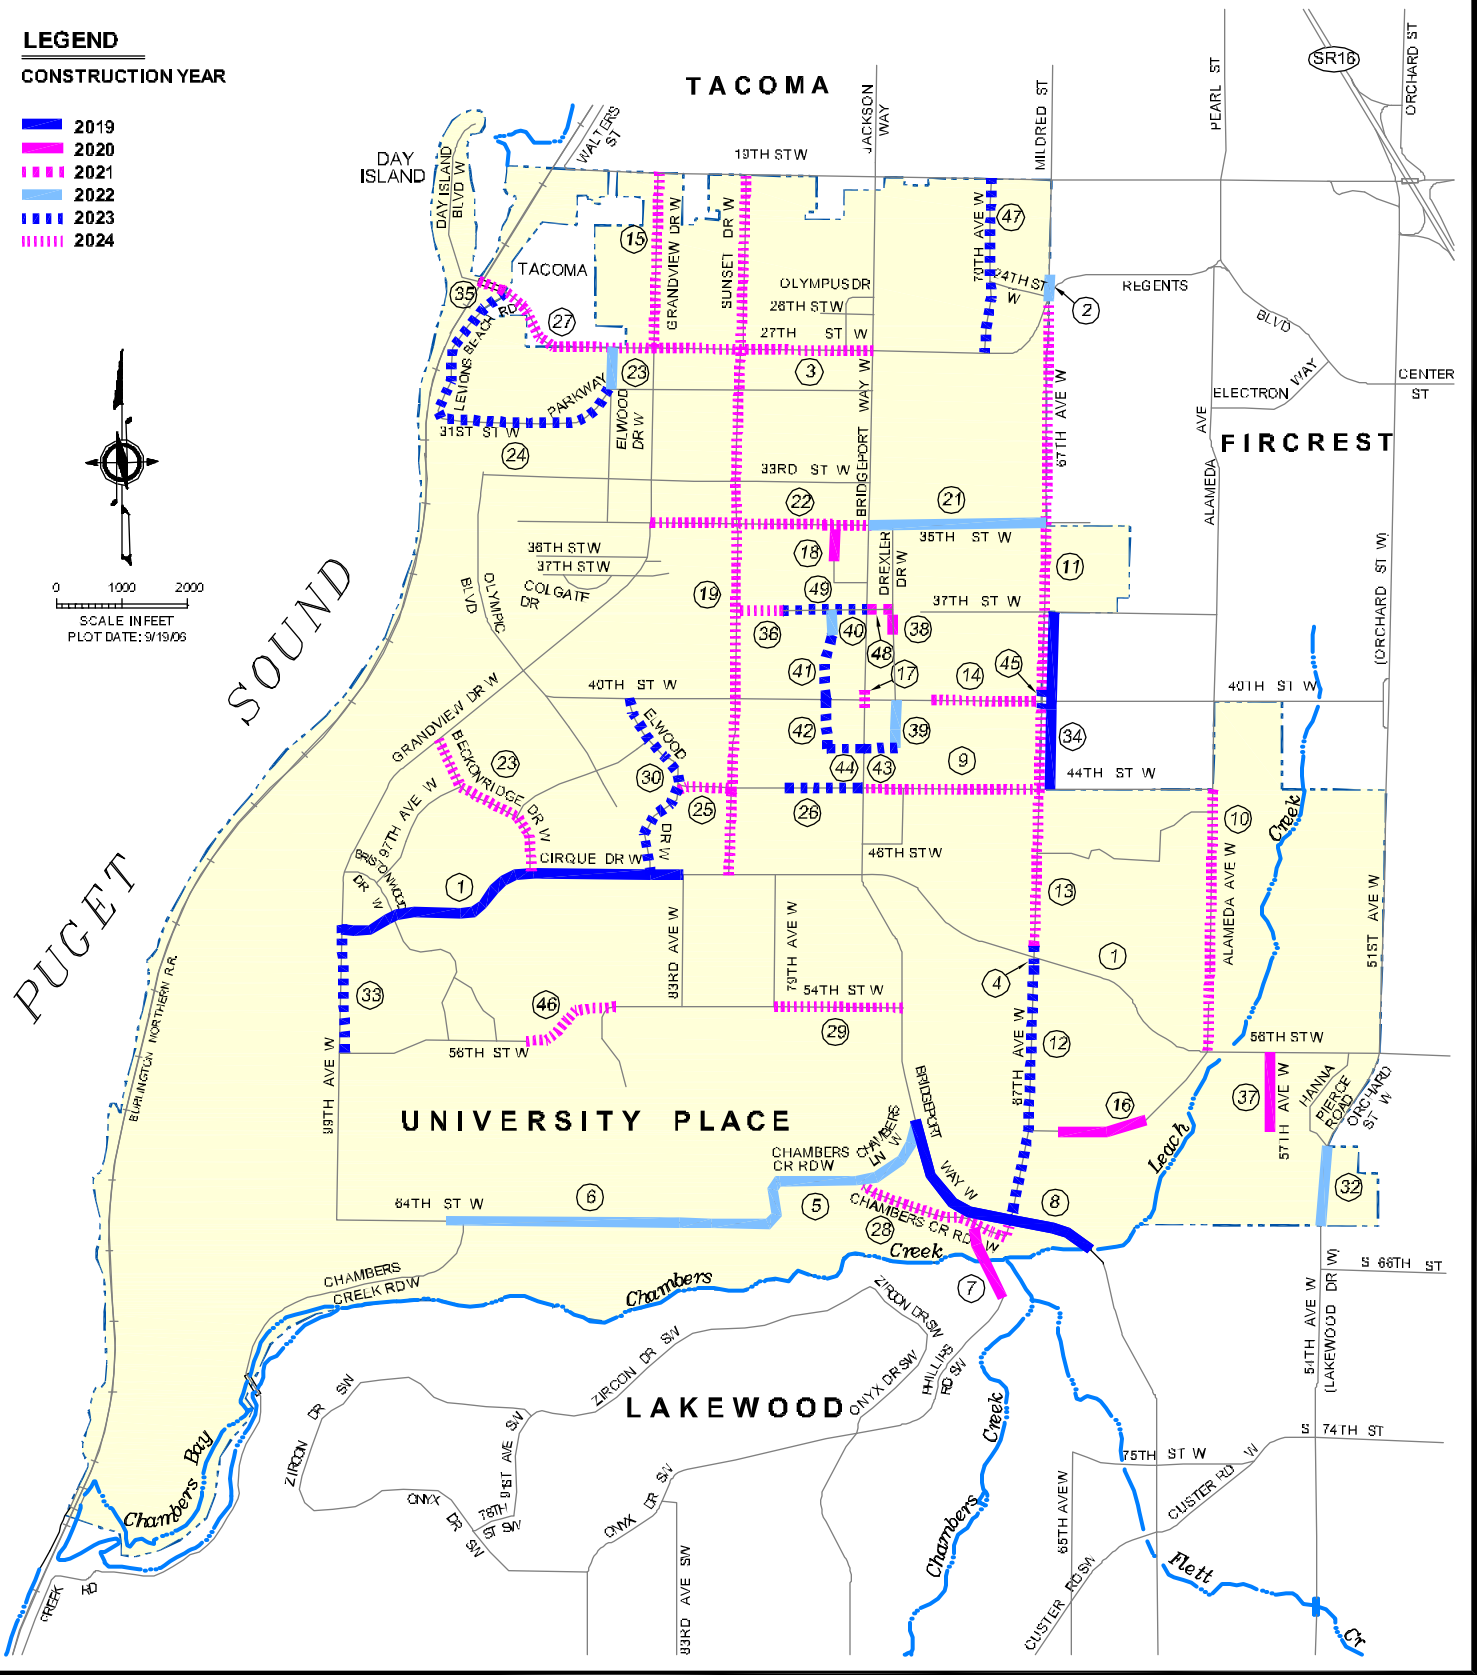

**CITY OF UNIVERSITY PLACE
PUBLIC WORKS 6 YEAR
TRANSPORTATION
IMPROVEMENT PROGRAM
2019-2024**

- (31) Street overlay program located throughout the arterial network, various years
- (50) ADA Transition Plan Improvements located throughout the arterial network, 2023